


PLANT

THIS DRAWING IS THE PROPERTY OF MK CE Ltd
AND AS SUCH MAY NOT BE COPIED OR COMMUNICATED TO
A THIRD PARTY WITHOUT WRITTEN AUTHORISATION
DO NOT SCALE FROM THIS DRAWING : IF IN DOUBT ASK

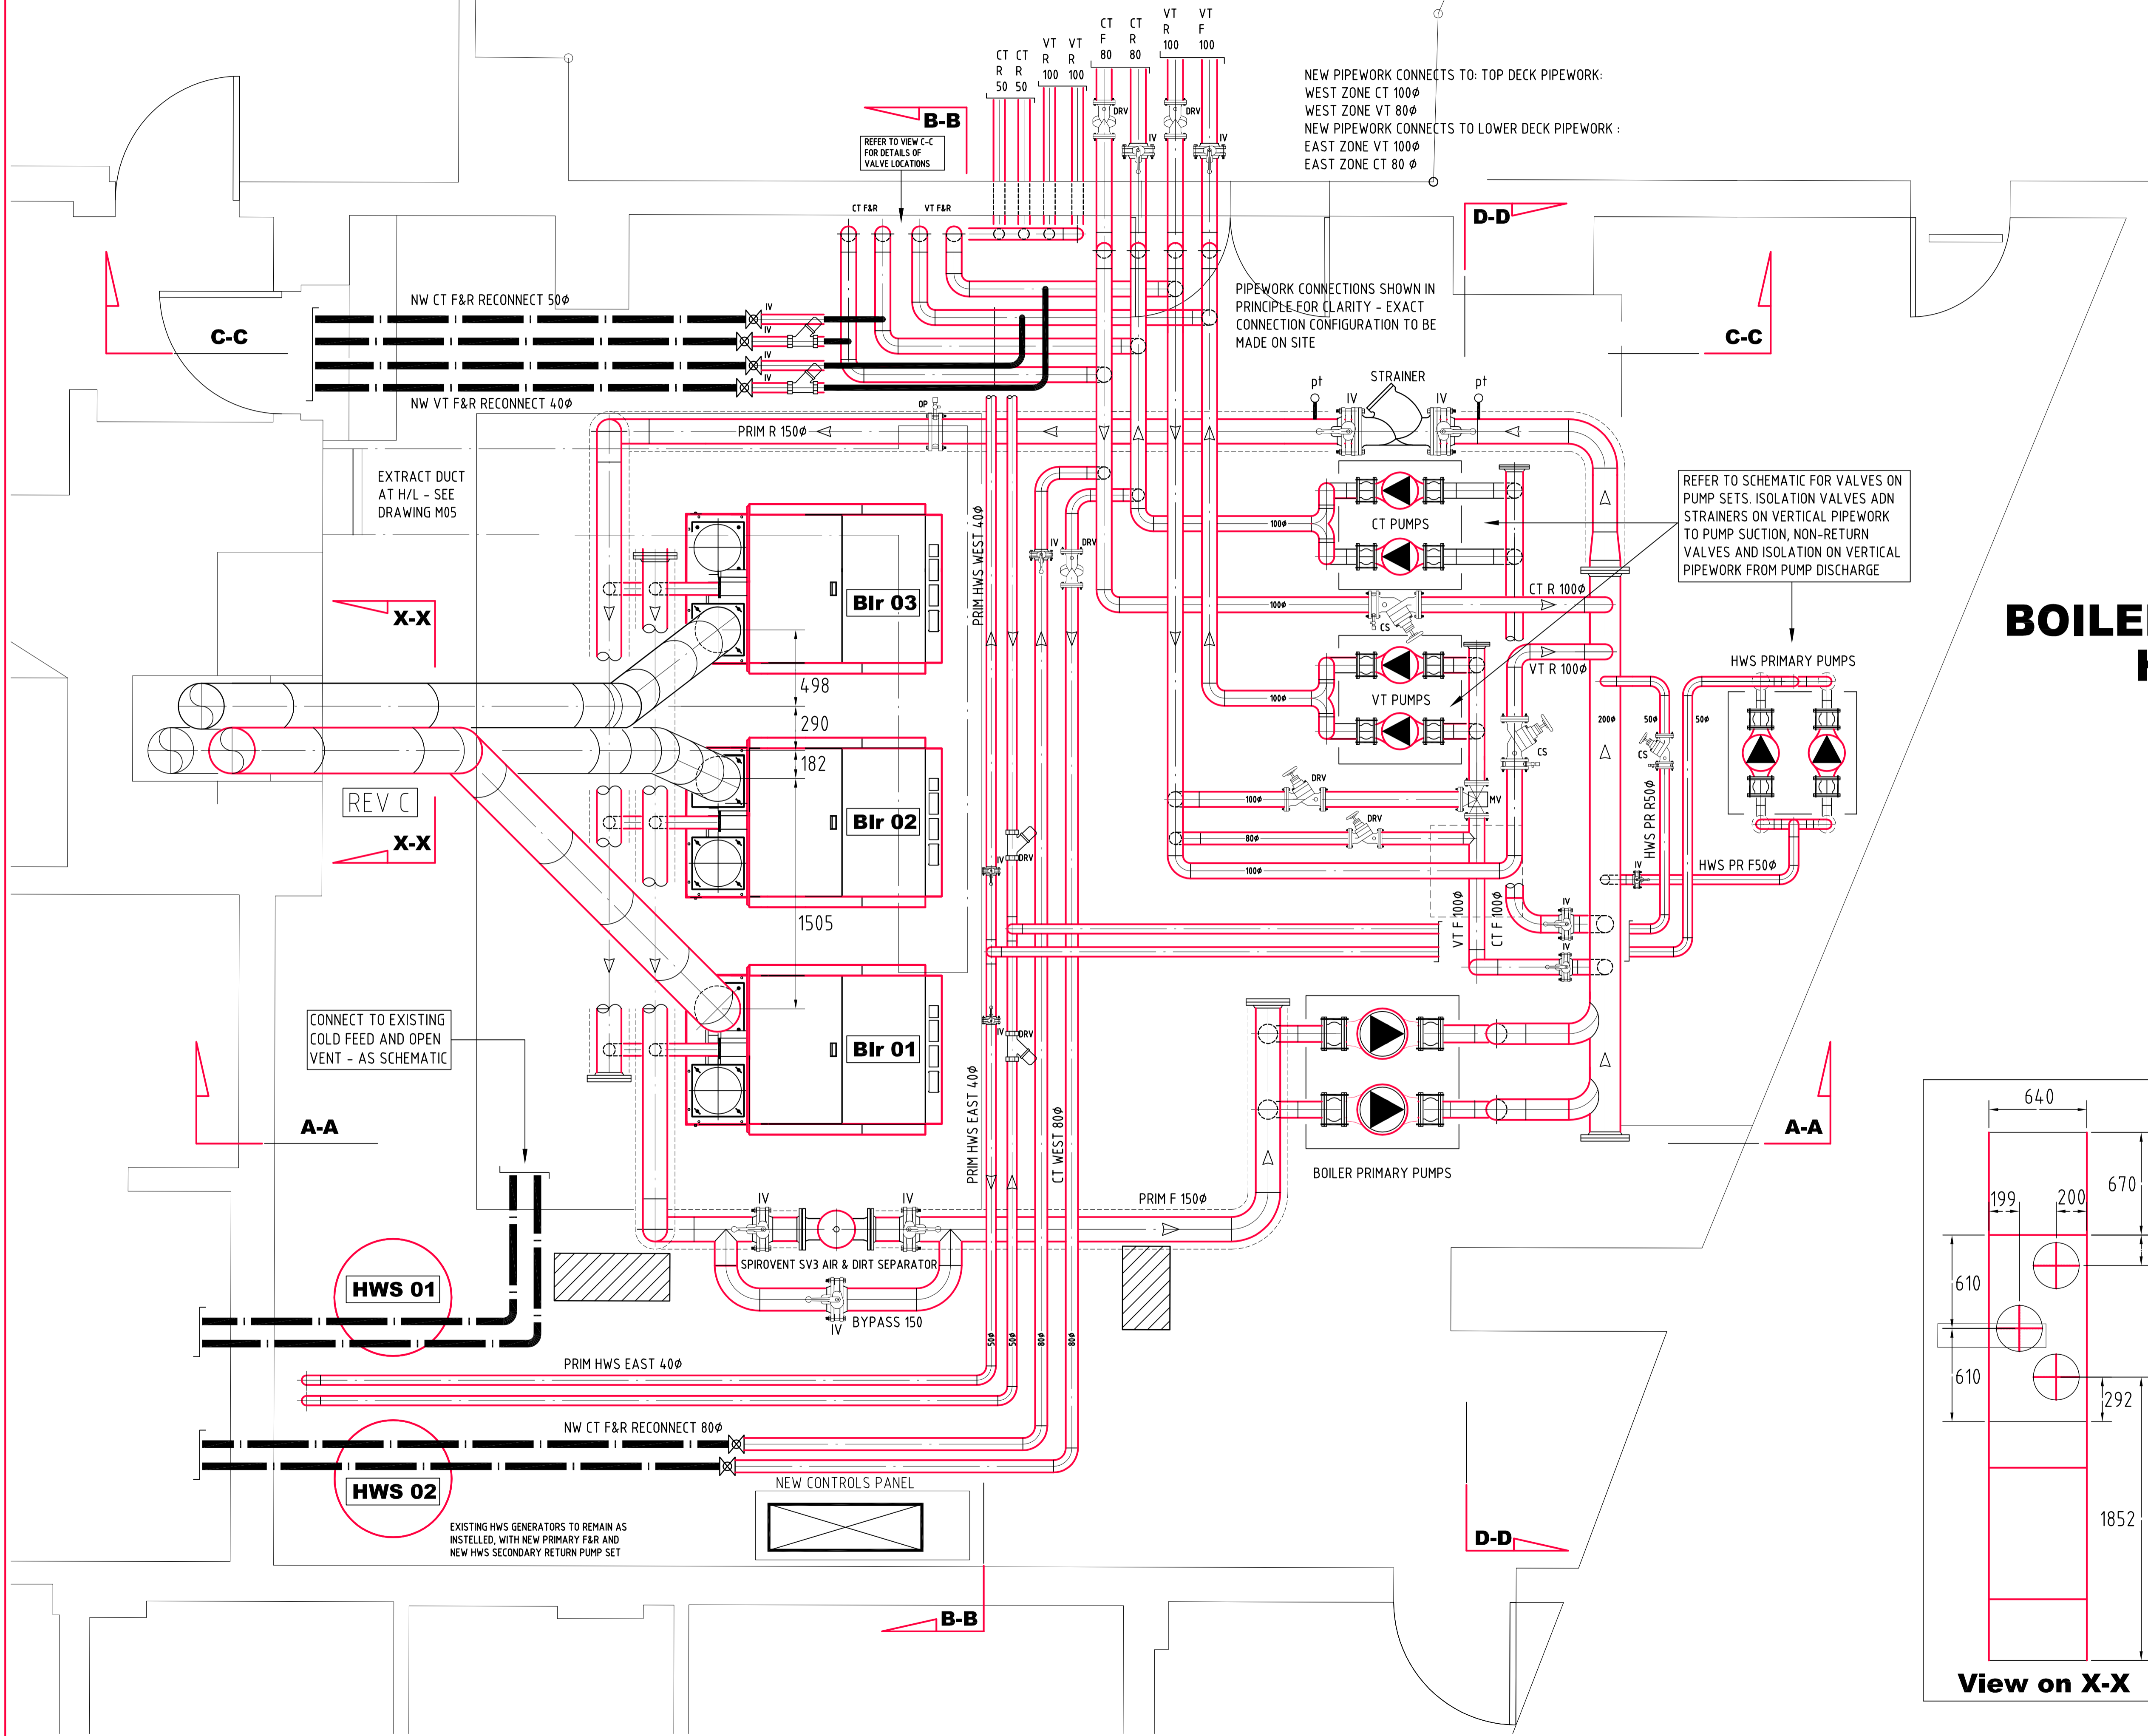

NEW PIPEWORK CONNECTS TO: TOP DECK PIPEWORK:
WEST ZONE CT 100
WEST ZONE VT 80
NEW PIPEWORK CONNECTS TO LOWER DECK PIPEWORK :
EAST ZONE VT 100
EAST ZONE CT 80

PIPEWORK CONNECTIONS SHOWN IN PRINCIPLE FOR CLARITY - EXACT CONNECTION CONFIGURATION TO BE MADE ON SITE

REFER TO SCHEMATIC FOR VALVES ON PUMP SETS. ISOLATION VALVES AND STRAINERS ON VERTICAL PIPEWORK TO PUMP SUCTION, NON-RETURN VALVES AND ISOLATION ON VERTICAL PIPEWORK FROM PUMP DISCHARGE

BOILER ROOM LAYOUT HIGH LEVEL 1:20@ A1

T	TENDER ISSUE	-
Rev	Description	Date

client
LAND SECURITIES

project
47, MARK LANE
LONDON W1


MK
MK Consulting Engineers Ltd
Building Services Engineering Design & Draughting
Tel 07702 364 607 E Mail mckad99@aol.com

drawing title
ENGINEERING SERVICES
BASEMENT BOILER PLANTROOM
HIGH LEVEL LAYOUT

Scale	1:20 @ A1	Drawn	AK
Date	-	Checked	AK

drawing number	revision
MK/699/SAMPLE	T

drawing status
TENDER ISSUE

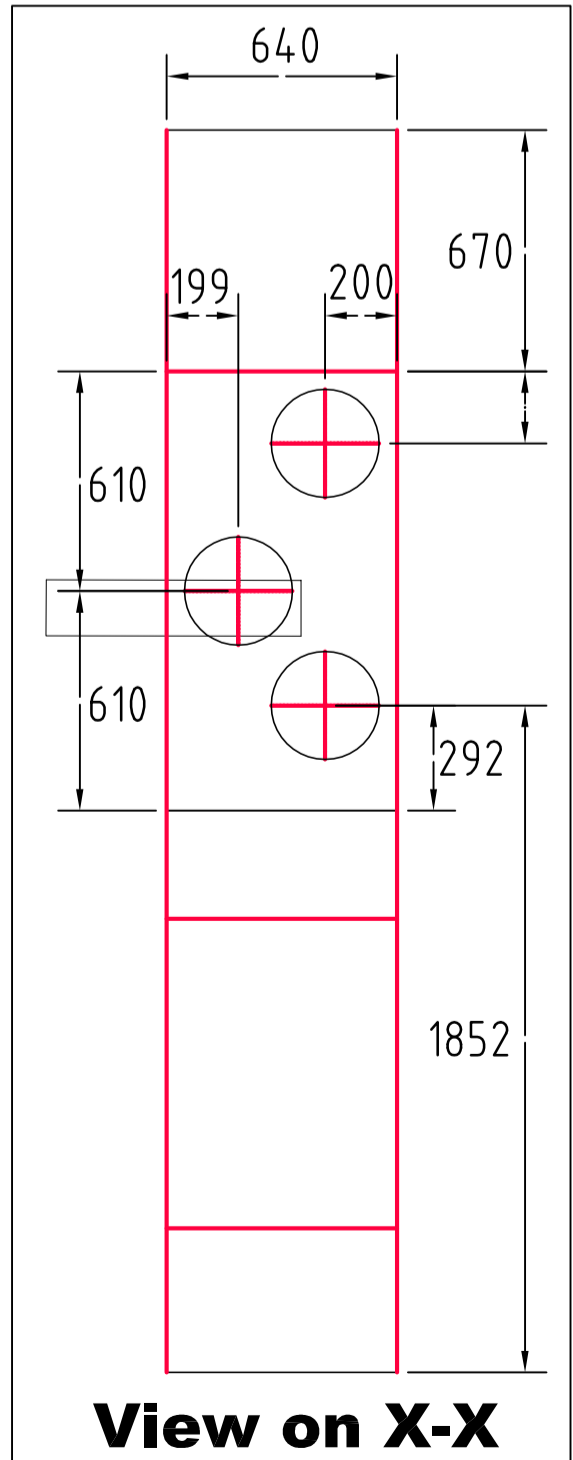

CONNECT TO EXISTING COLD FEED AND OPEN VENT - AS SCHEMATIC

EXISTING HWS GENERATORS TO REMAIN AS INSTALLED, WITH NEW PRIMARY F&R AND NEW HWS SECONDARY RETURN PUMP SET