

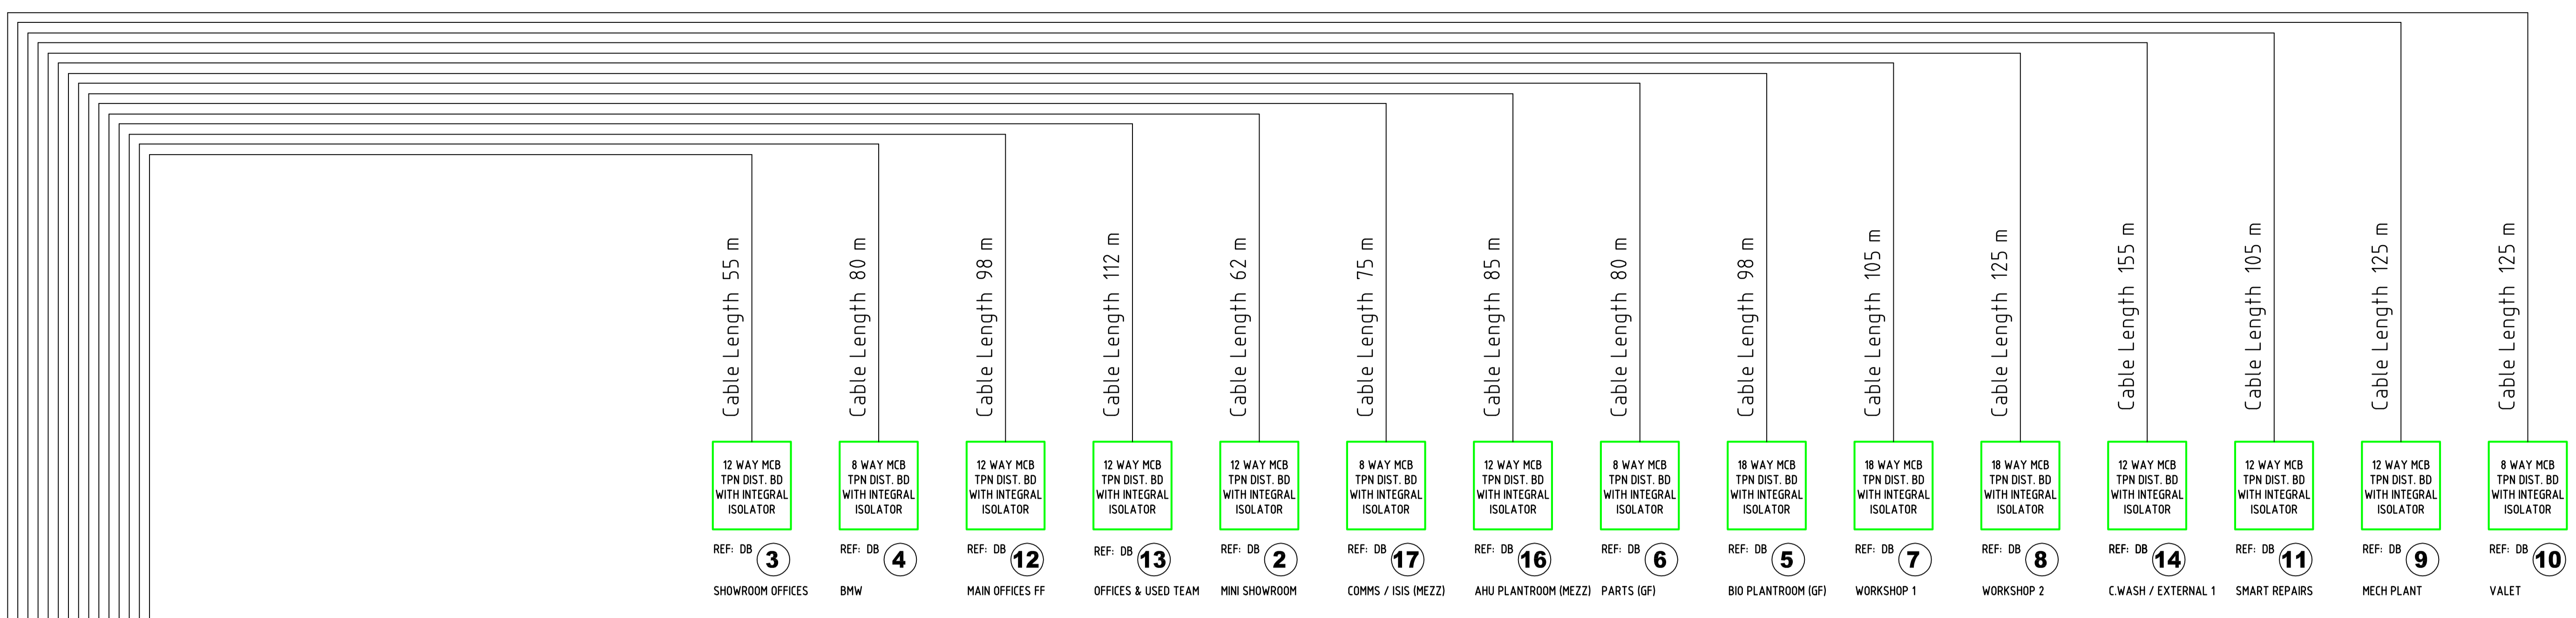


Notes:

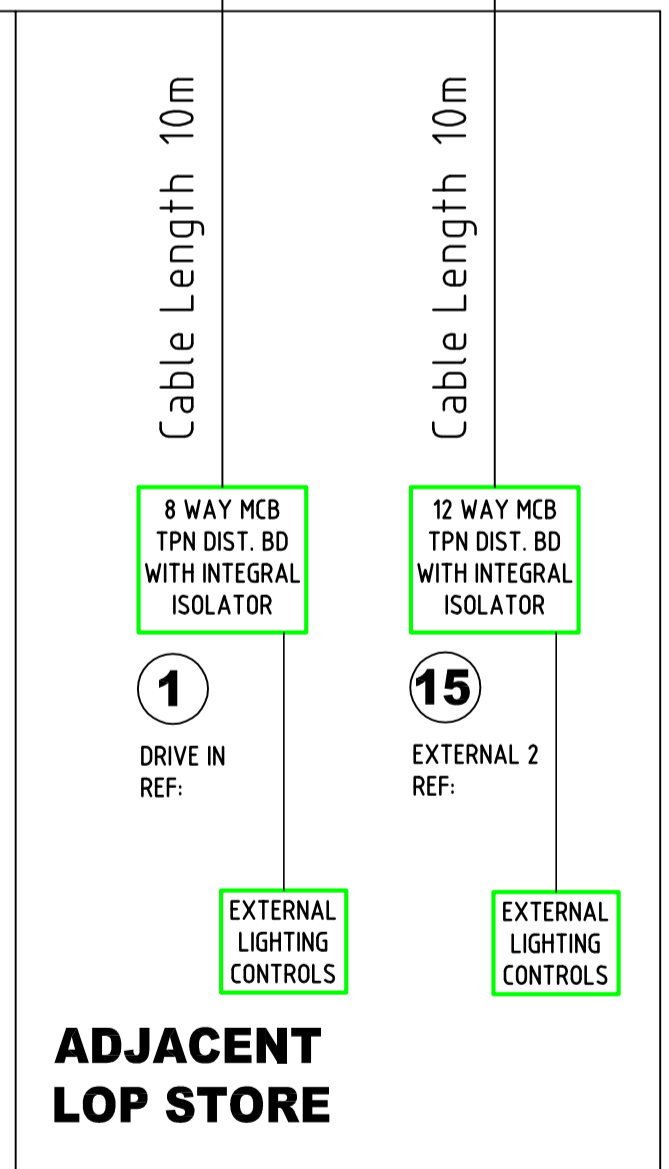

CABLE REF	CONN FROM	CONN TO DB	SERVING	CPD SIZE	CPD TYPE
Cable 2	MainDB 1	1	Drive In	100A	BS88 Fuse
Cable 4	MainDB 1	3	BMW 1	125A	BS88 Fuse
Cable 5	MainDB 1	5	Bio Plant	100A	BS88 Fuse
Cable 6	MainDB 1	7	Workshop 1	200A	BS88 Fuse
Cable 7	MainDB 1	9	Mech Plant	160A	BS88 Fuse
Cable 8	MainDB 1	11	Smart Repair	125A	BS88 Fuse
Cable 9	MainDB 1	13	Offices and Used	160A	BS88 Fuse
Cable 10	MainDB 1	15	External 2	125A	BS88 Fuse
Cable 11	MainDB 1	2	Mini Shrm	125A	BS88 Fuse
Cable 12	MainDB 1	4	BMW 2	25A	BS88 Fuse
Cable 13	MainDB 1	6	Parts	100A	BS88 Fuse
Cable 14	MainDB 1	8	Workshop 2	200A	BS88 Fuse
Cable 15	MainDB 1	10	Valet	100A	BS88 Fuse
Cable 16	MainDB 1	12	Offices 1st Fl	125A	BS88 Fuse
Cable 17	MainDB 1	14	External 1	160A	BS88 Fuse
Cable 18	MainDB 1	16	AHU Pltrm	160A	BS88 Fuse
Cable 19	MainDB 1	17	Comms	100A	BS88 Fuse

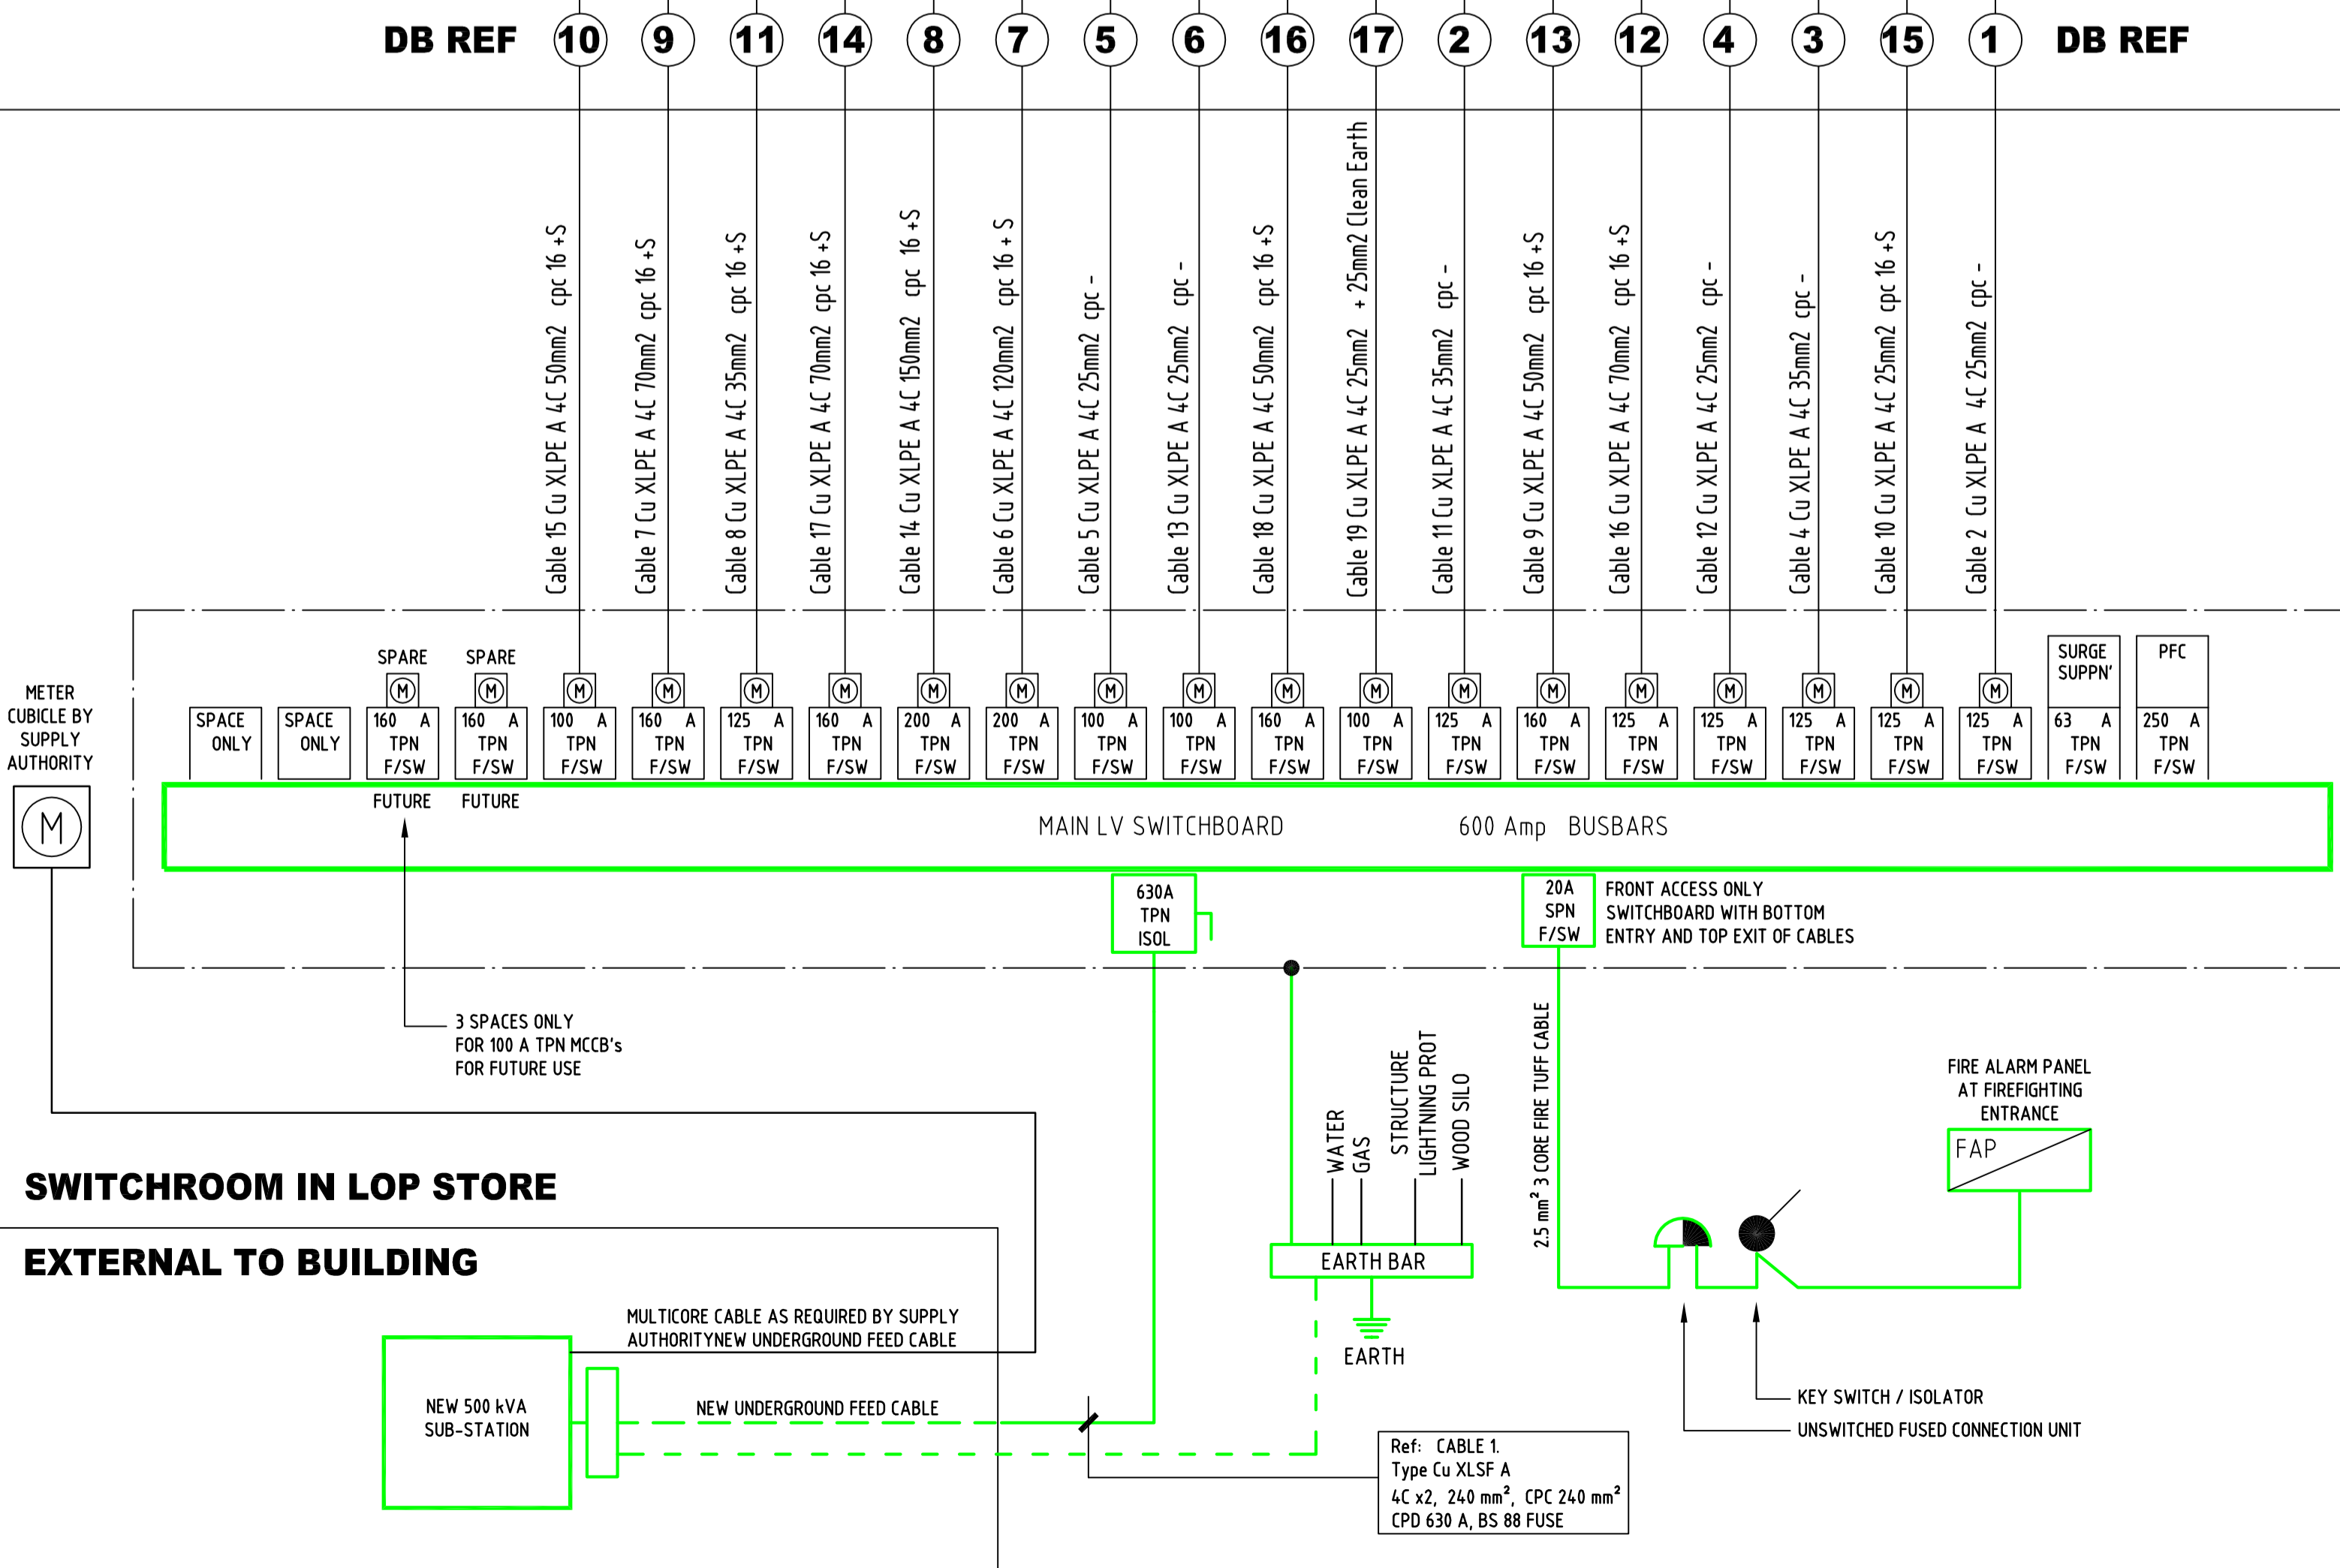

Dist Board Legend:

- | Ref | Location |
|-----|---------------------|
| 1 | DRIVE IN |
| 2 | MINI SHOWROOM |
| 3 | BMW 1 OFFICES |
| 4 | BMW 2 SHOWROOM |
| 5 | BIO PLANTROOM |
| 6 | PARTS AREA |
| 7 | WORKSHOP 1 |
| 8 | WORKSHOP 1 |
| 9 | MECH PLANT |
| 10 | VALET |
| 11 | SMART REPAIRS |
| 12 | OFFICES FF |
| 13 | OFFICES & USED TEAM |
| 14 | External / Car Wash |
| 15 | External 2 |
| 16 | Mech Plantroom |
| 17 | Comms / ISIS |

Main LV Distribution Schematic

Rev	Description	Date
C	CONTRACT ISSUE - NO REVISIONS	-
T	TENDER ISSUE	-

client
WAYSIDE GROUP

project manager
CS2 Ltd

project architect
MDG

project title
BMW & MINI NORTHFIELD DRIVE, NORTHFIELD, MILTON KEYNES

MK Consulting Engineers Ltd
Building Services Engineering Design & Draughting
Tel: 07702 364 607 Email: mkcad99@aol.com

Drawing Title
ELECTRICAL SERVICES MAINS DISTRIBUTION SCHEMATIC

Scale	1:100 @ A0	Drawn	PS
Date	-	Checked	ps

Drawing Number	Revision
MK/600/EL 01	C

Drawing Status
CONTRACT ISSUE